




FACADE OUEST

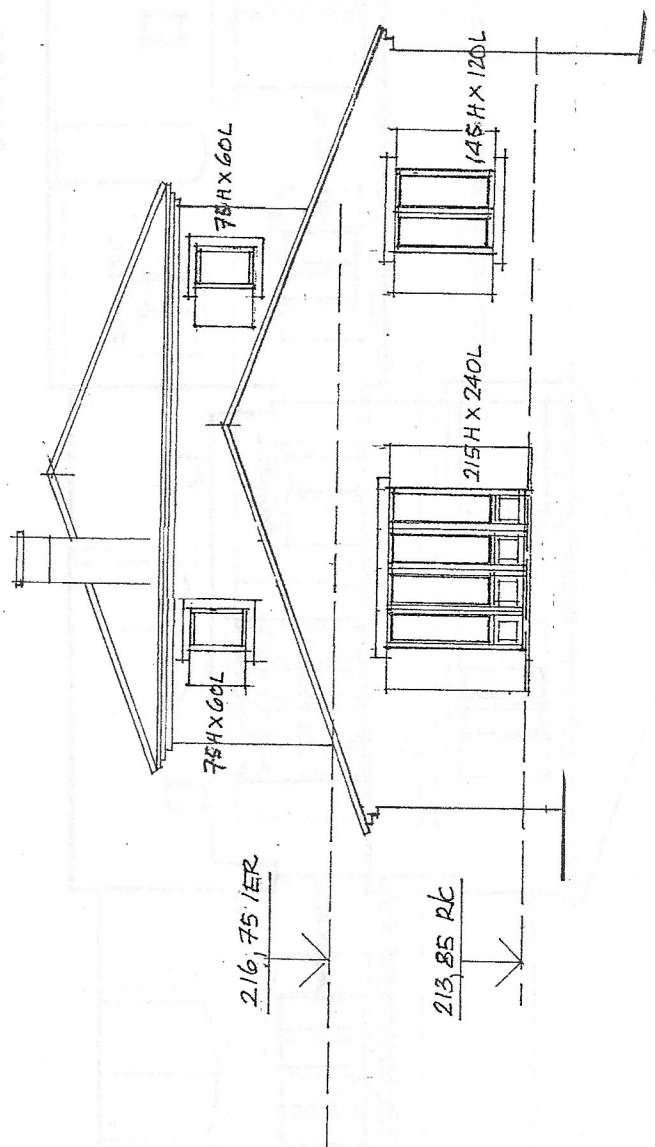

FACADE NORD

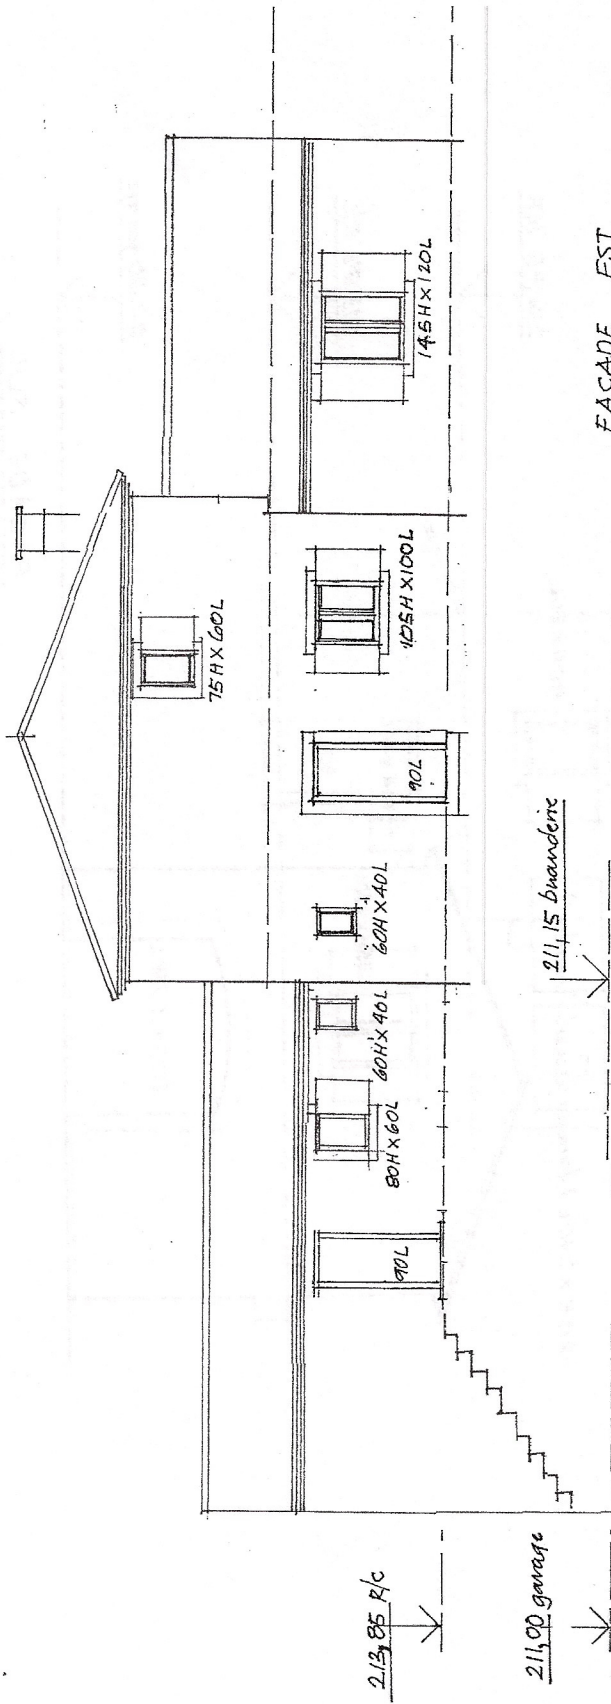


FACADE EST

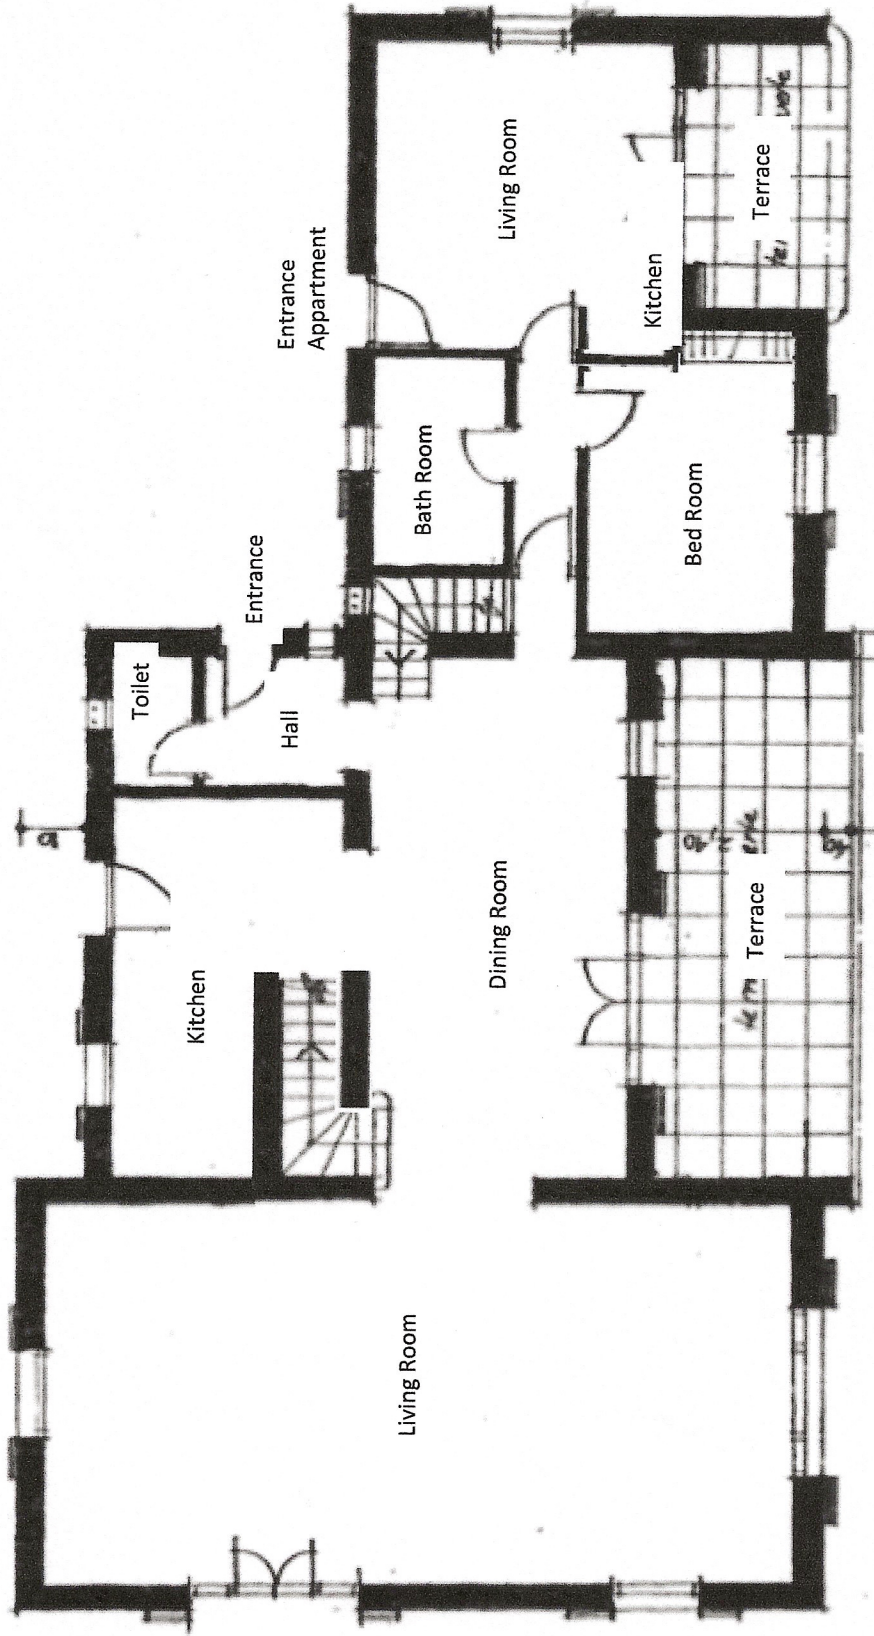


Floor-0

~1:100

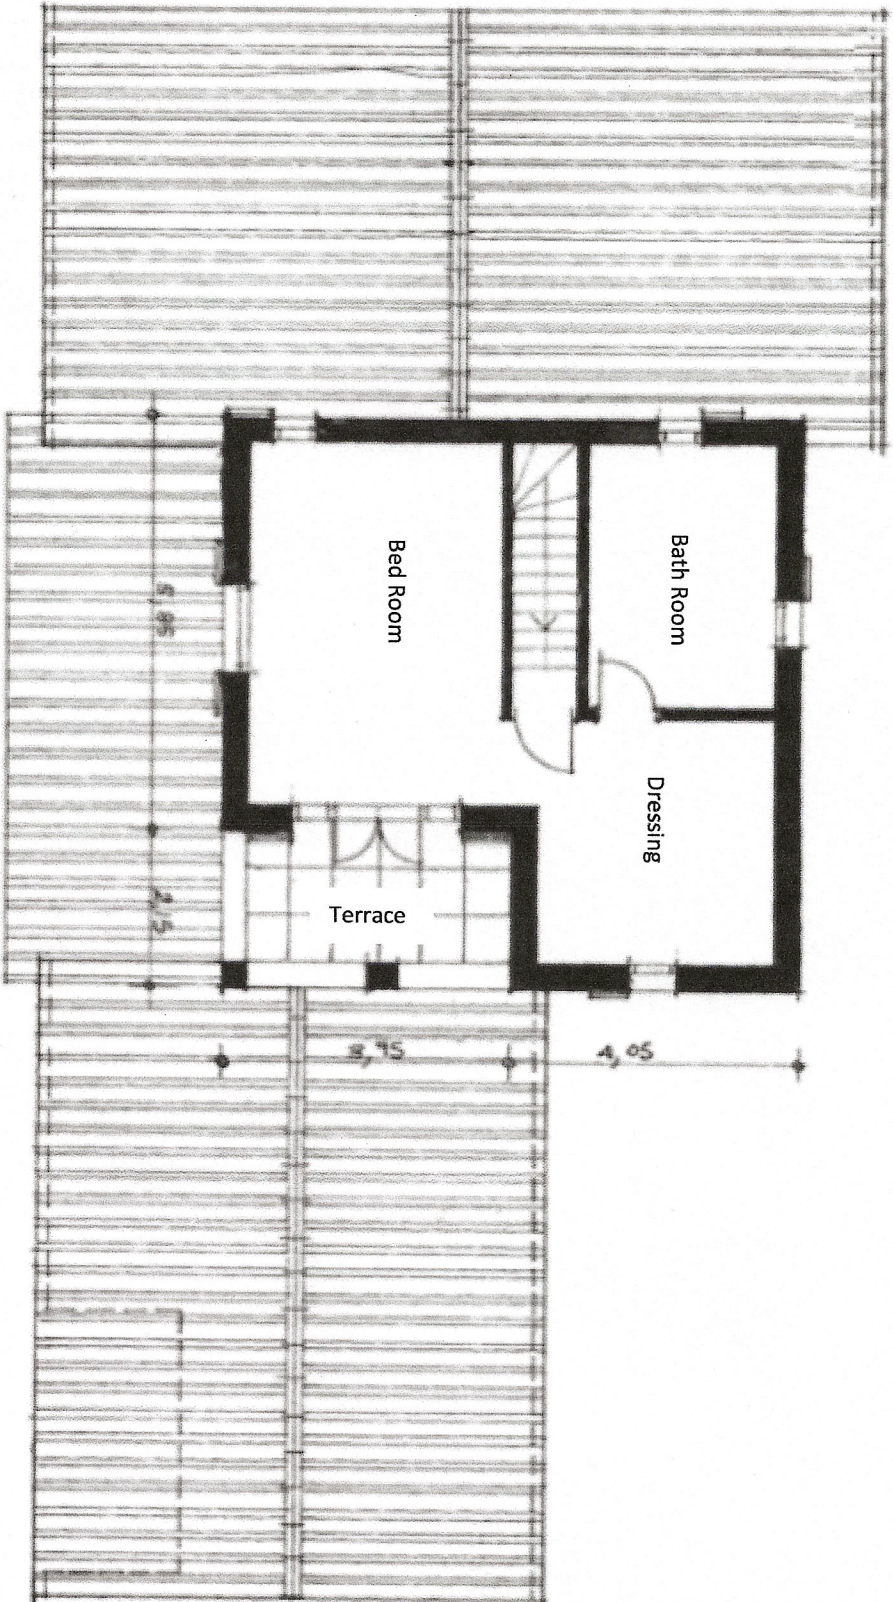

Floor+1

~1:100

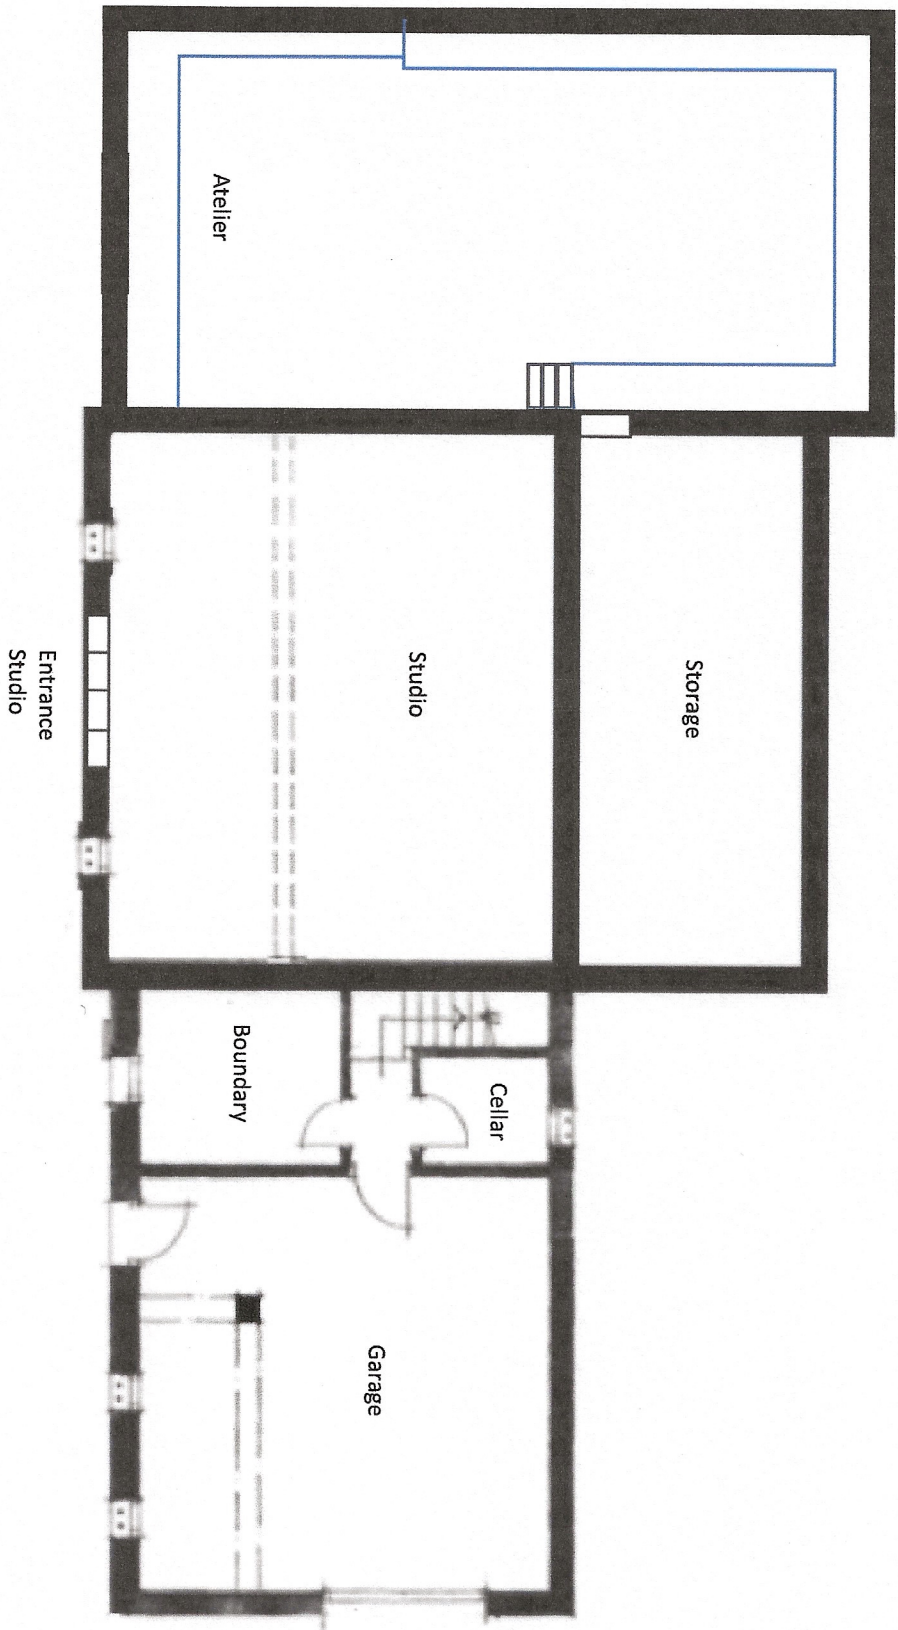

Floor-1

~1:100